


Rev C1
 Drawing Number 5157944-ATK-DR-C-S003-001
 Status S2

DO NOT SCALE

A4
 0 10 50

File: 5157944-ATK-DR-C-S003-001 Location.dwg
 Date: Nov 09, 2017 - 12:10pm
 Plotted by: crc1882

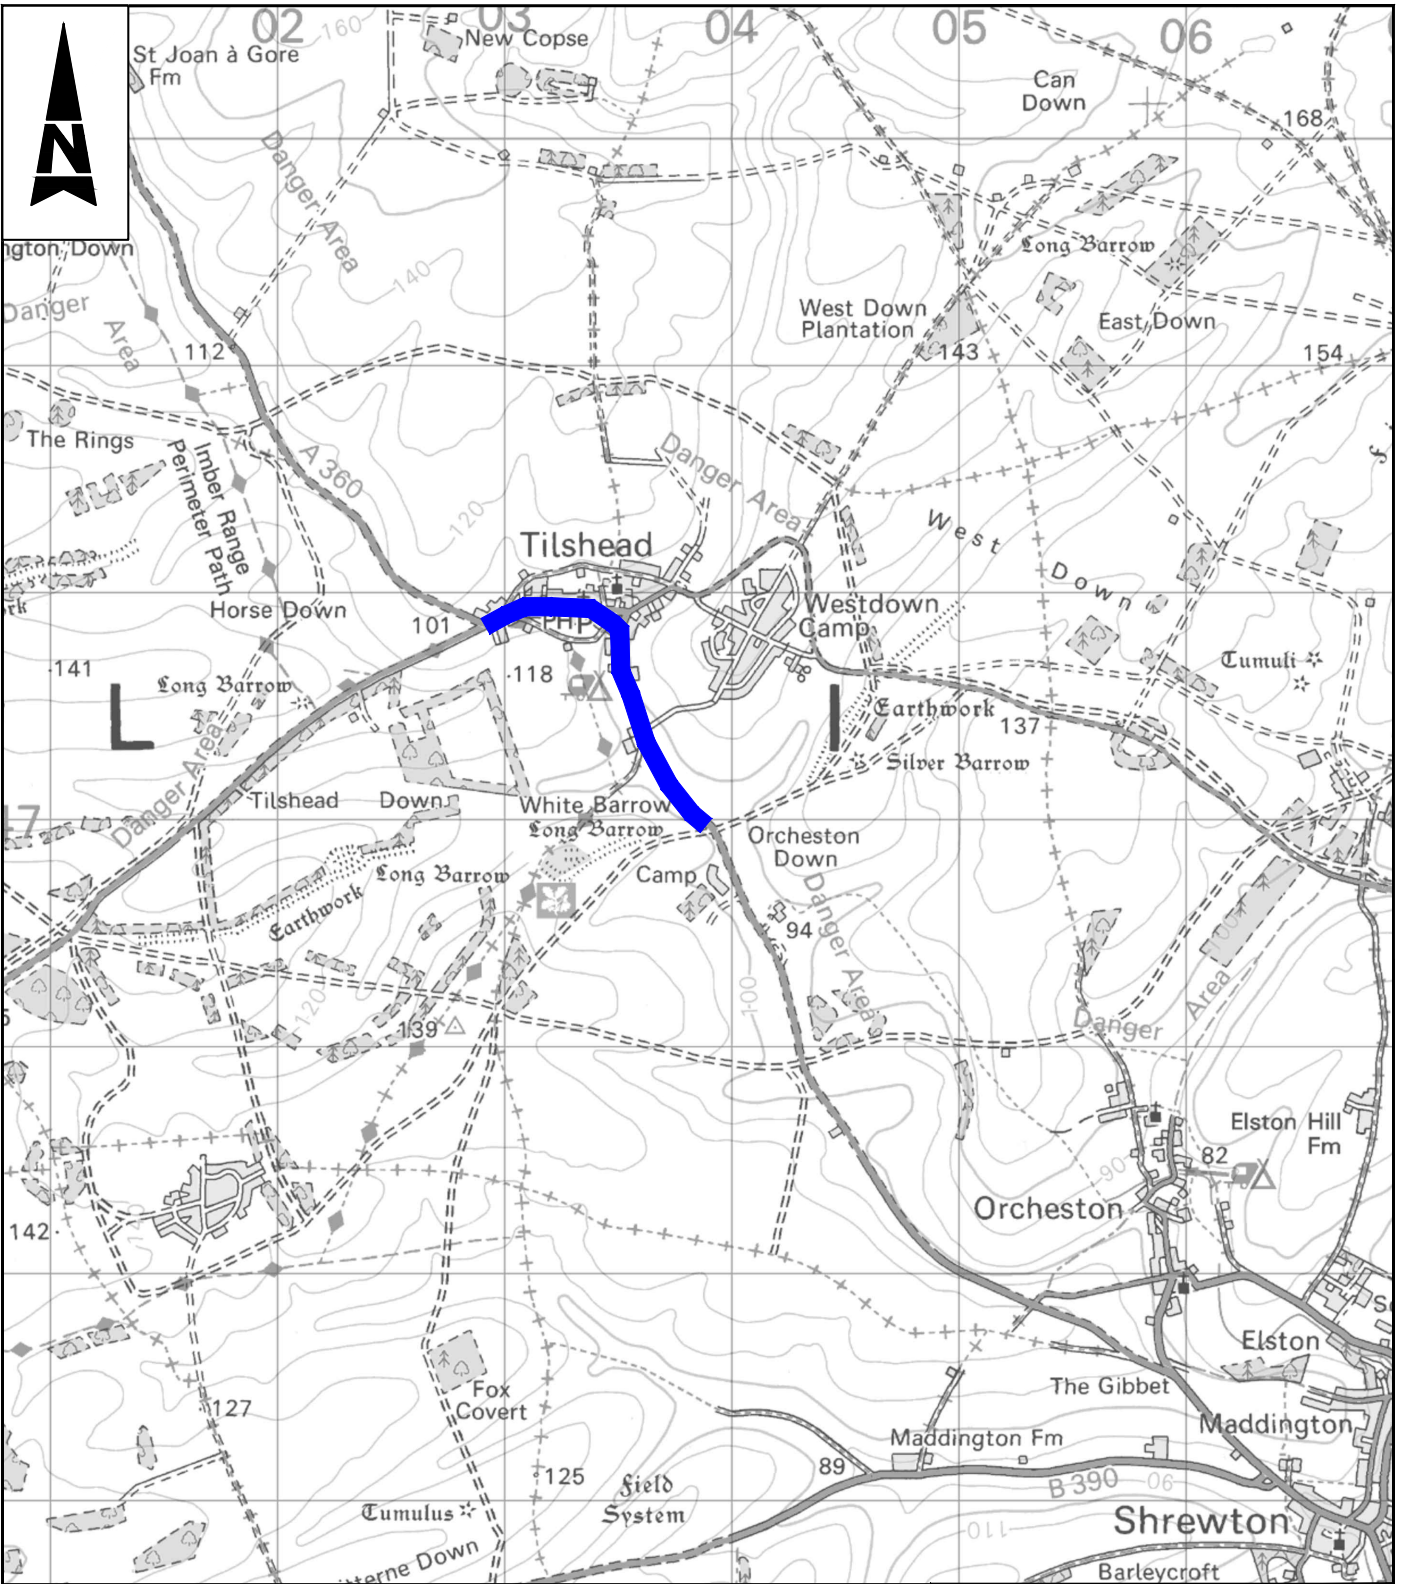

WC Brief No: 02-05-02
 Client Finance Code: 63 23 38
 Works Order No: TAR3/204
 Postal Area: SN10
 USRN: 33501799
 OS Grid Ref: 402924, 147863 to 403527, 147633
 Philips Street Atlas: Page 188 A2 - B2
 Road Speed Limit: 30mph + 60mph

THIS MAP IS REPRODUCED FROM ORDNANCE SURVEY MATERIAL WITH THE PERMISSION OF ORDNANCE SURVEY ON BEHALF OF THE CONTROLLER OF HER MAJESTY'S STATIONERY OFFICE. © CROWN COPYRIGHT. UNAUTHORISED REPRODUCTION INFRINGES CROWN COPYRIGHT AND MAY LEAD TO PROSECUTION OR CIVIL PROCEEDINGS. 100049050, 2014

- Notes**
- Limits of work are approximate and are to be agreed on site with the Engineer or Site Representative.

Key
 Scheme Location

SAFETY, HEALTH AND ENVIRONMENTAL INFORMATION				
IN ADDITION TO THE HAZARDS/RISKS NORMALLY ASSOCIATED WITH THE TYPES OF WORK DETAILED ON THIS DRAWING, NOTE THE FOLLOWING SIGNIFICANT RESIDUAL RISKS				
CONSTRUCTION	NONE			
MAINTENANCE/CLEANING	NONE			
USE	NONE			
DECOMMISSIONING/DEMOLITION	NONE			
C1	First Issue	GSC	9/11/17	DT DLT
Rev	Description	By	Date	Chk'd Auth

Atkins Limited
 Consulting Engineers,
 County Gate, County Way
 Trowbridge, Wiltshire
 BA14 7FJ
 Tel: 01225 730360
 www.atkinsglobal.com

Client
Wiltshire Council
 Where everybody matters

Project
 Surface Treatment Schemes 2017/2018
 Reactive Maintenance Schemes

Title S003 A350 High Street, Tilshead Location Plan				
Sheet Size	Original Scale	Designed/Drawn	Checked	Authorised
A4	NTS	GSC	DT	DLT
Status	Drawing Number	Date	Date	Date
S2	5157944-ATK-DR-C-S003-001	31/10/17	9/11/17	9/11/17
Rev				C1